
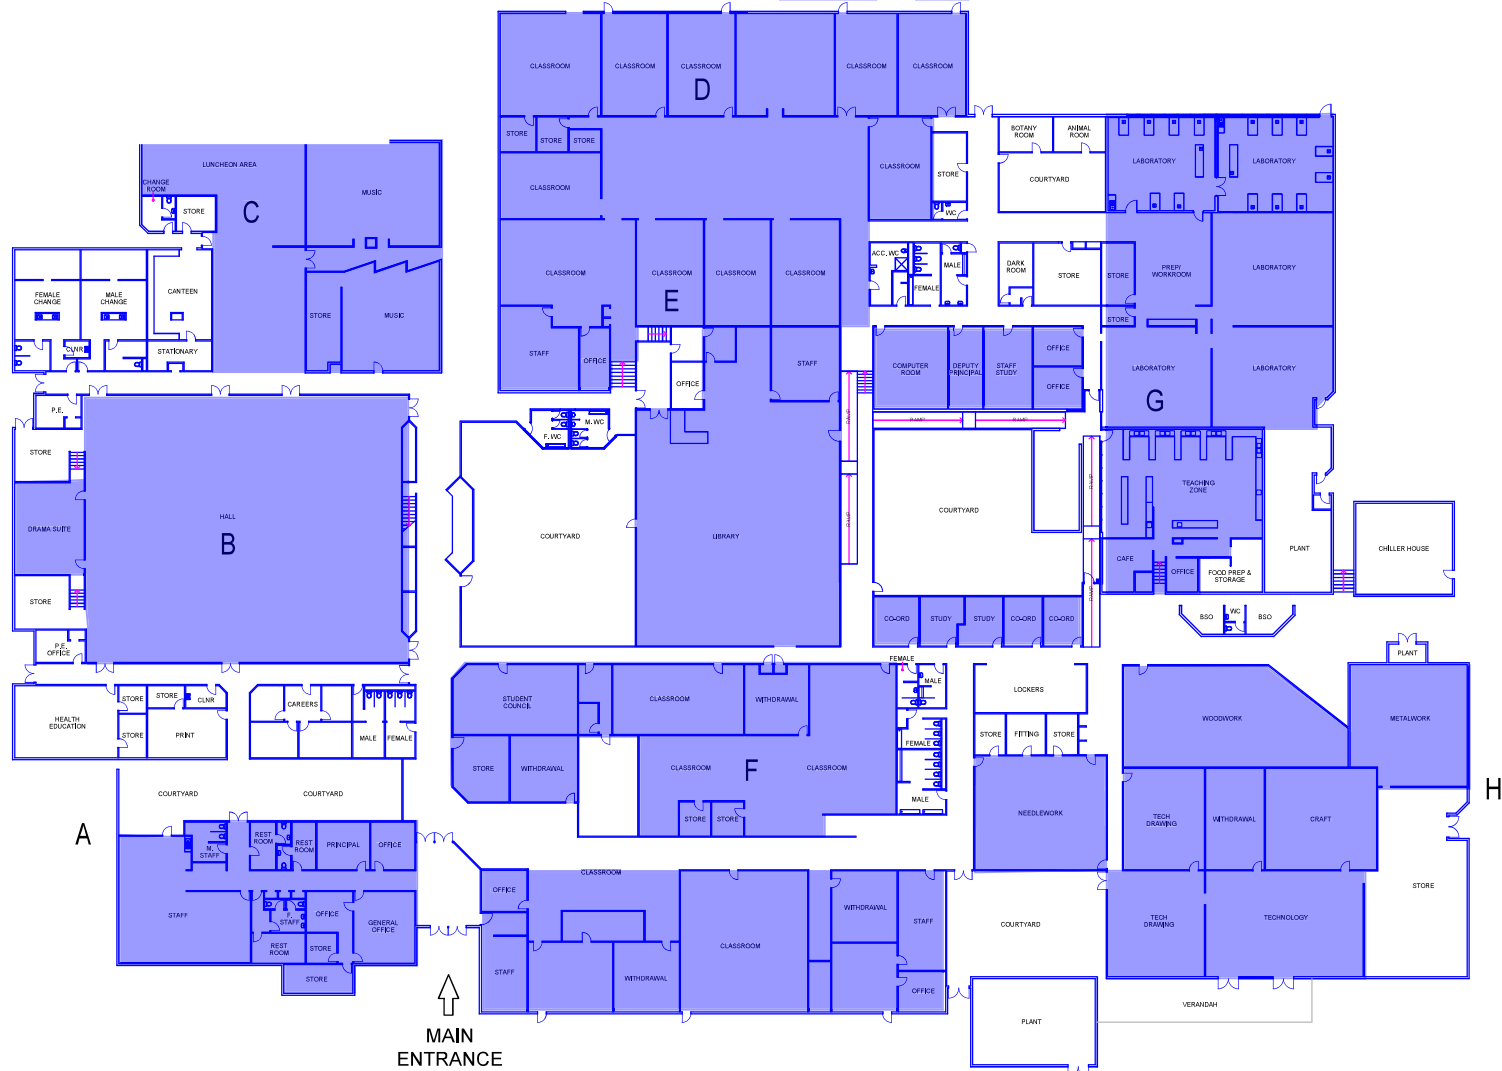



IAQ Map Legend - Winter Operation

Mechanical ventilation: Fresh air is introduced by the heating, ventilation and air conditioning system when in operation. Windows can remain closed and no action is required by the school.

Note: White spaces are to be used in accordance with COVID-19 requirements and current health advice.

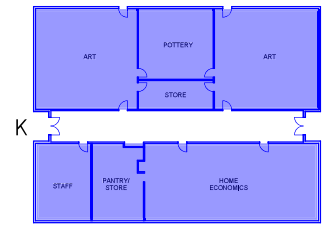

ISSUE	AMENDMENT	DRAWN	VERD	APPD	DATE

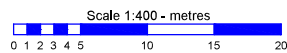

SCALE
1:500
DATE
JANUARY 2018
DRAWING SHEET SIZE = A3



PROJECT
WANNIASSA SENIOR CAMPUS
INFRASTRUCTURE & CAPITAL WORKS
SCHOOL LAYOUT PLAN